



3 FRONT ELEVATION
AI.2 SCALE: 1/4" = 1'-0"

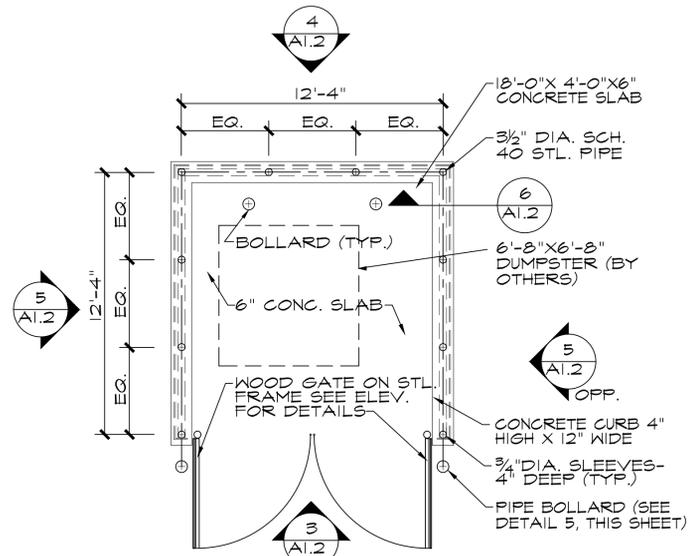


2 DUMPSTER ENCL. PLAN
AI.2 SCALE: 1/4" = 1'-0"

NOTE:
DUMPSTER PAD CONCRETE WORK BY SITE CONTRACTOR. DUMPSTER ENCLOSURE BY CARPENTER CONTRACTOR

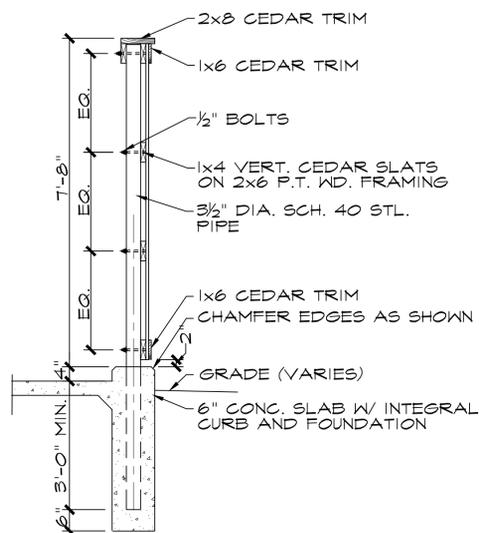


6 SECTION AT DUMPSTER ENCLOSURE
AI.2 SCALE: 1/2" = 1'-0"

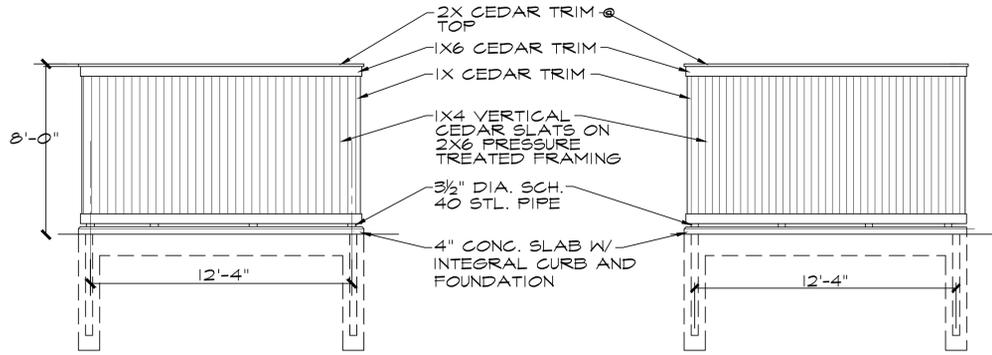


5 SIDE ELEVATION
AI.2 SCALE: 1/4" = 1'-0"


4 REAR ELEVATION
AI.2 SCALE: 1/4" = 1'-0"

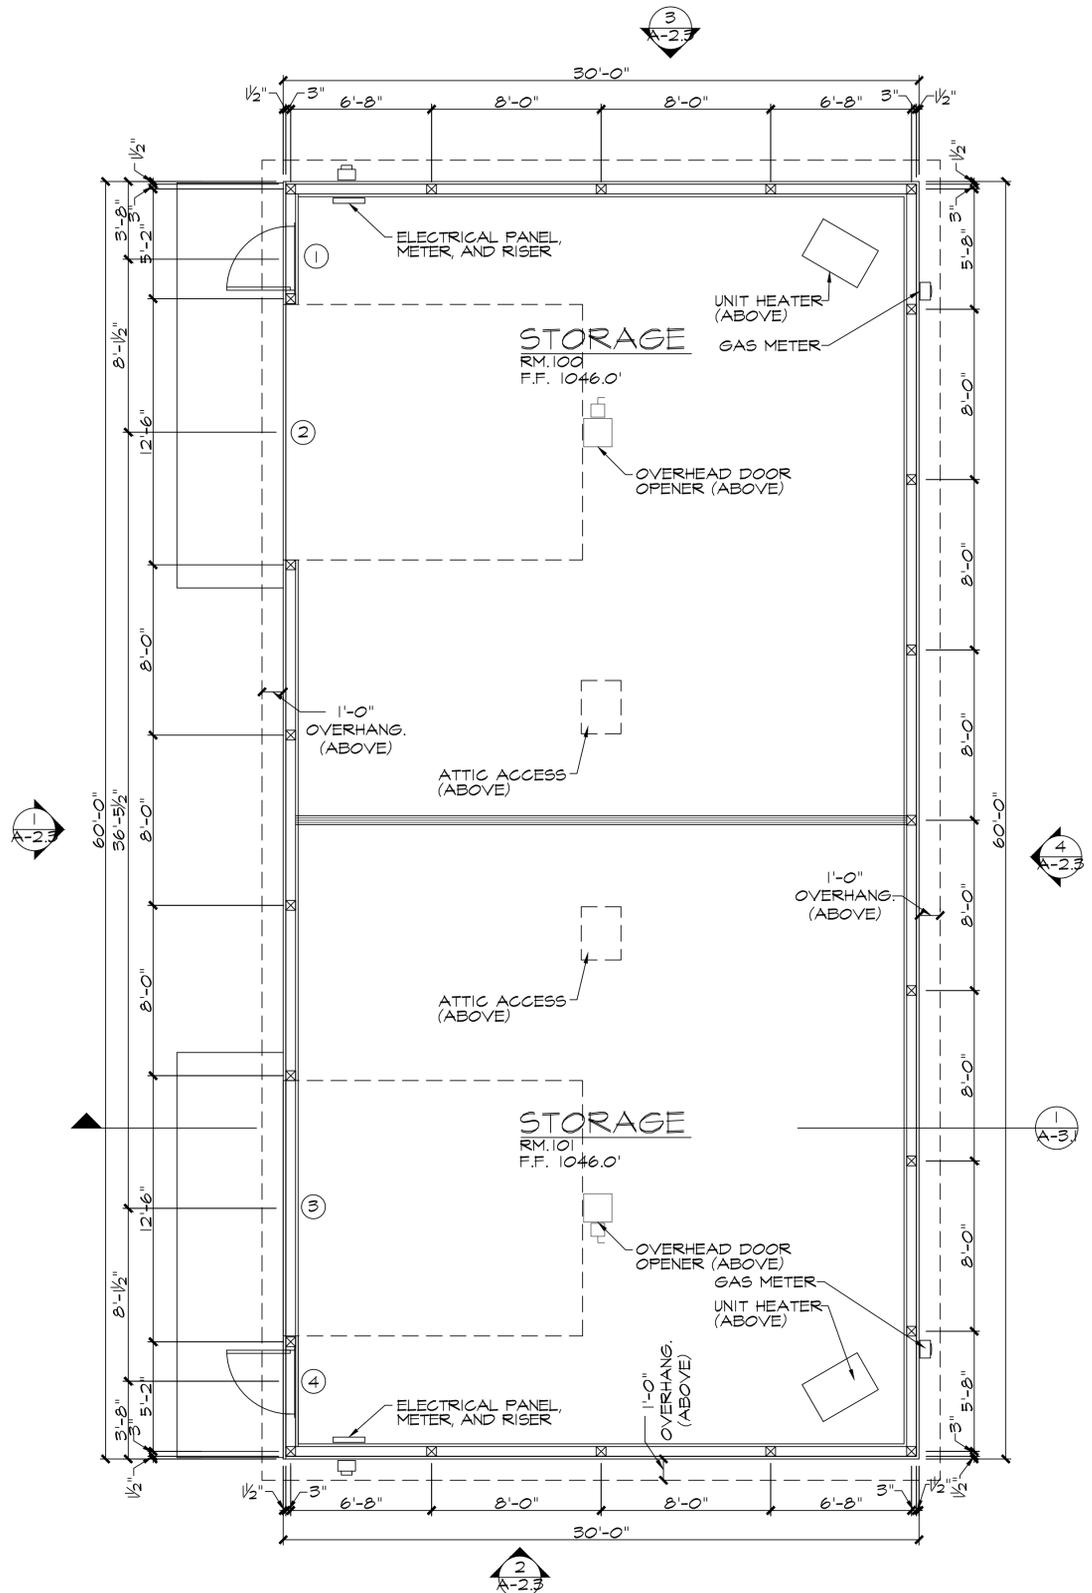


BUILDING #2 FLOOR PLAN
AI.2 SCALE: 1/4" = 1'-0"

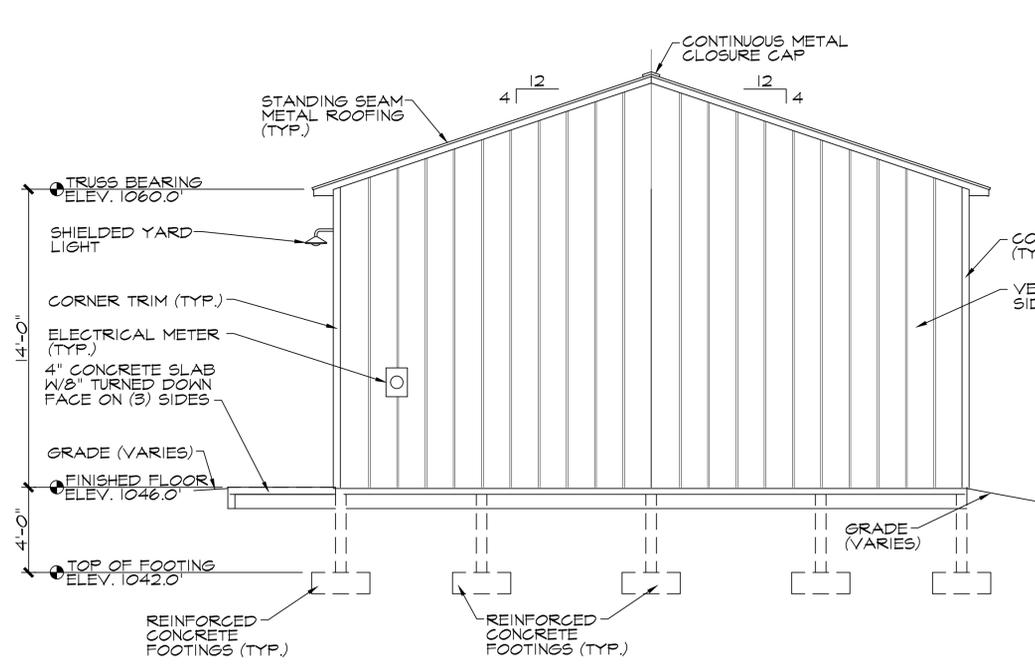


2 SOUTH ELEVATION
A2.3 SCALE: 1/4" = 1'-0"

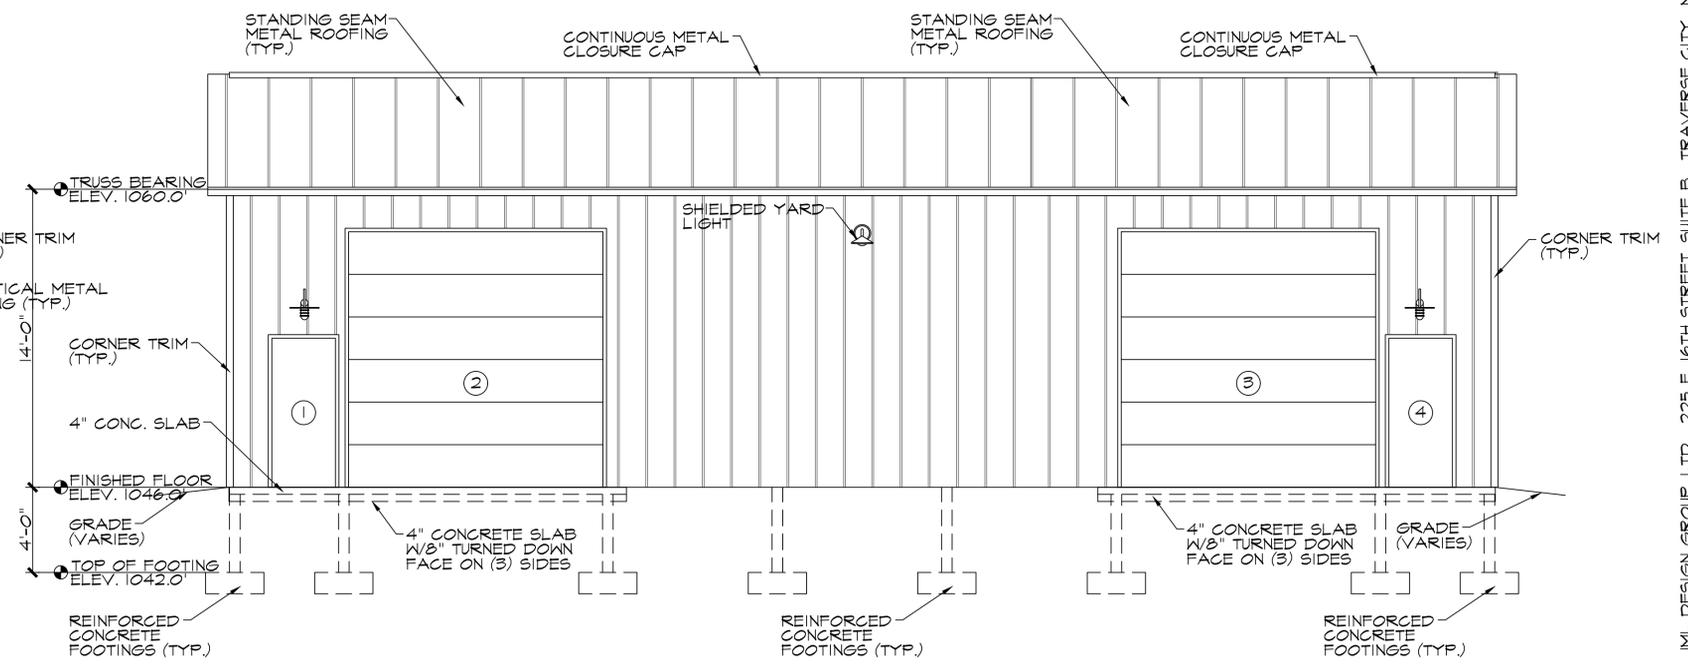

1 WEST ELEVATION
A2.3 SCALE: 1/4" = 1'-0"

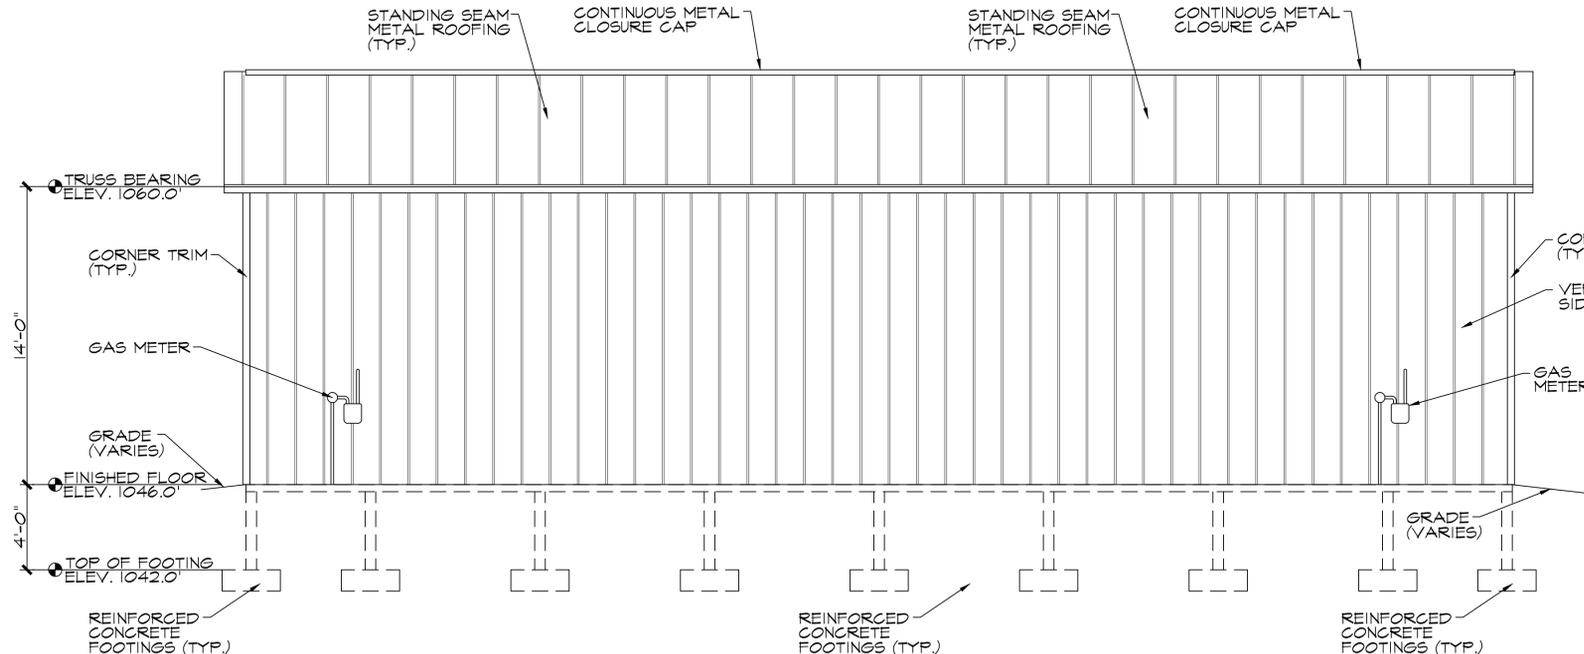

4 EAST ELEVATION
A2.3 SCALE: 1/4" = 1'-0"

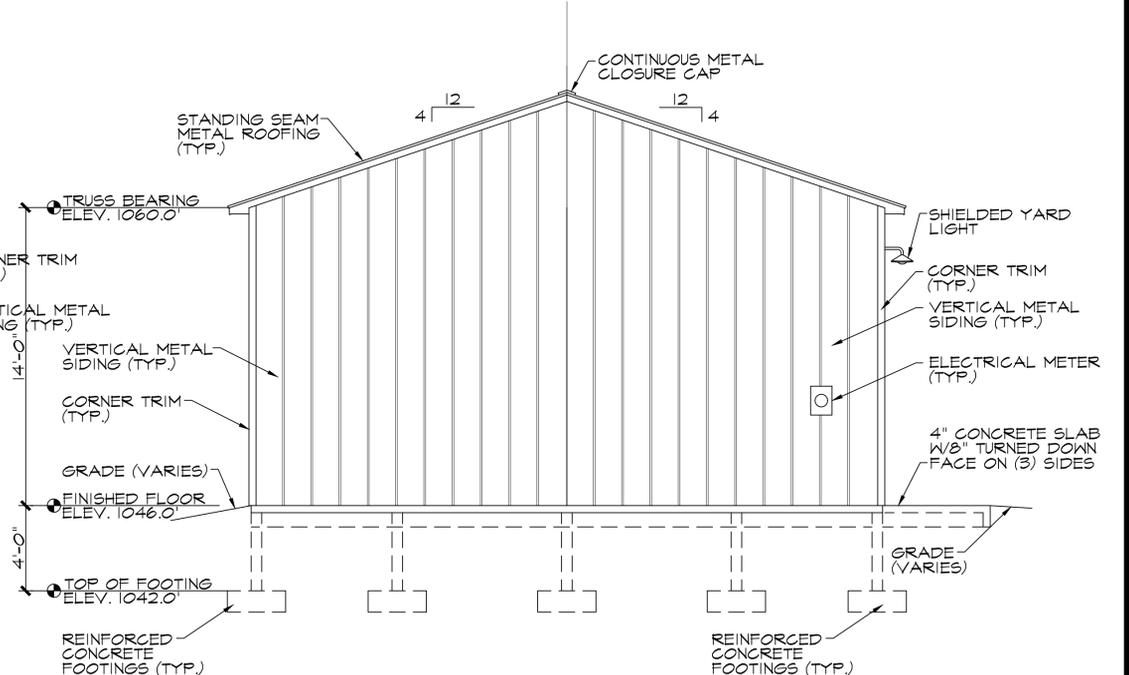

3 NORTH ELEVATION
A2.3 SCALE: 1/4" = 1'-0"

JML DESIGN GROUP, LTD. 225 E. 16TH STREET, SUITE B. TRAVERSE CITY, MICHIGAN 49684

architect:
CF CAMPBELL
phone: (231) 947-4019
e-mail: jmljdg@att.net

AS NOTED
drawn:
CFC/JEB/MD

revisions:
05/05/22 FOR REVIEW

owner information:
MR./MRS. OWNER
XXXX STREET NAME
CITY, STATE
XXXXXX

project location:
110 W. WEXFORD AV.
BUCKLEY MI.
49620

sheet title:
ELEVATIONS BLDG. #2
project name:
N. AMERICAN CLEANING

0 preliminary
● construction

date:
05/05/22
sheet:
A-2.3

