


**SITE MAP**  
SCALE: NTS  
NORTH



**SITE AERIAL**  
SCALE: NTS  
NORTH

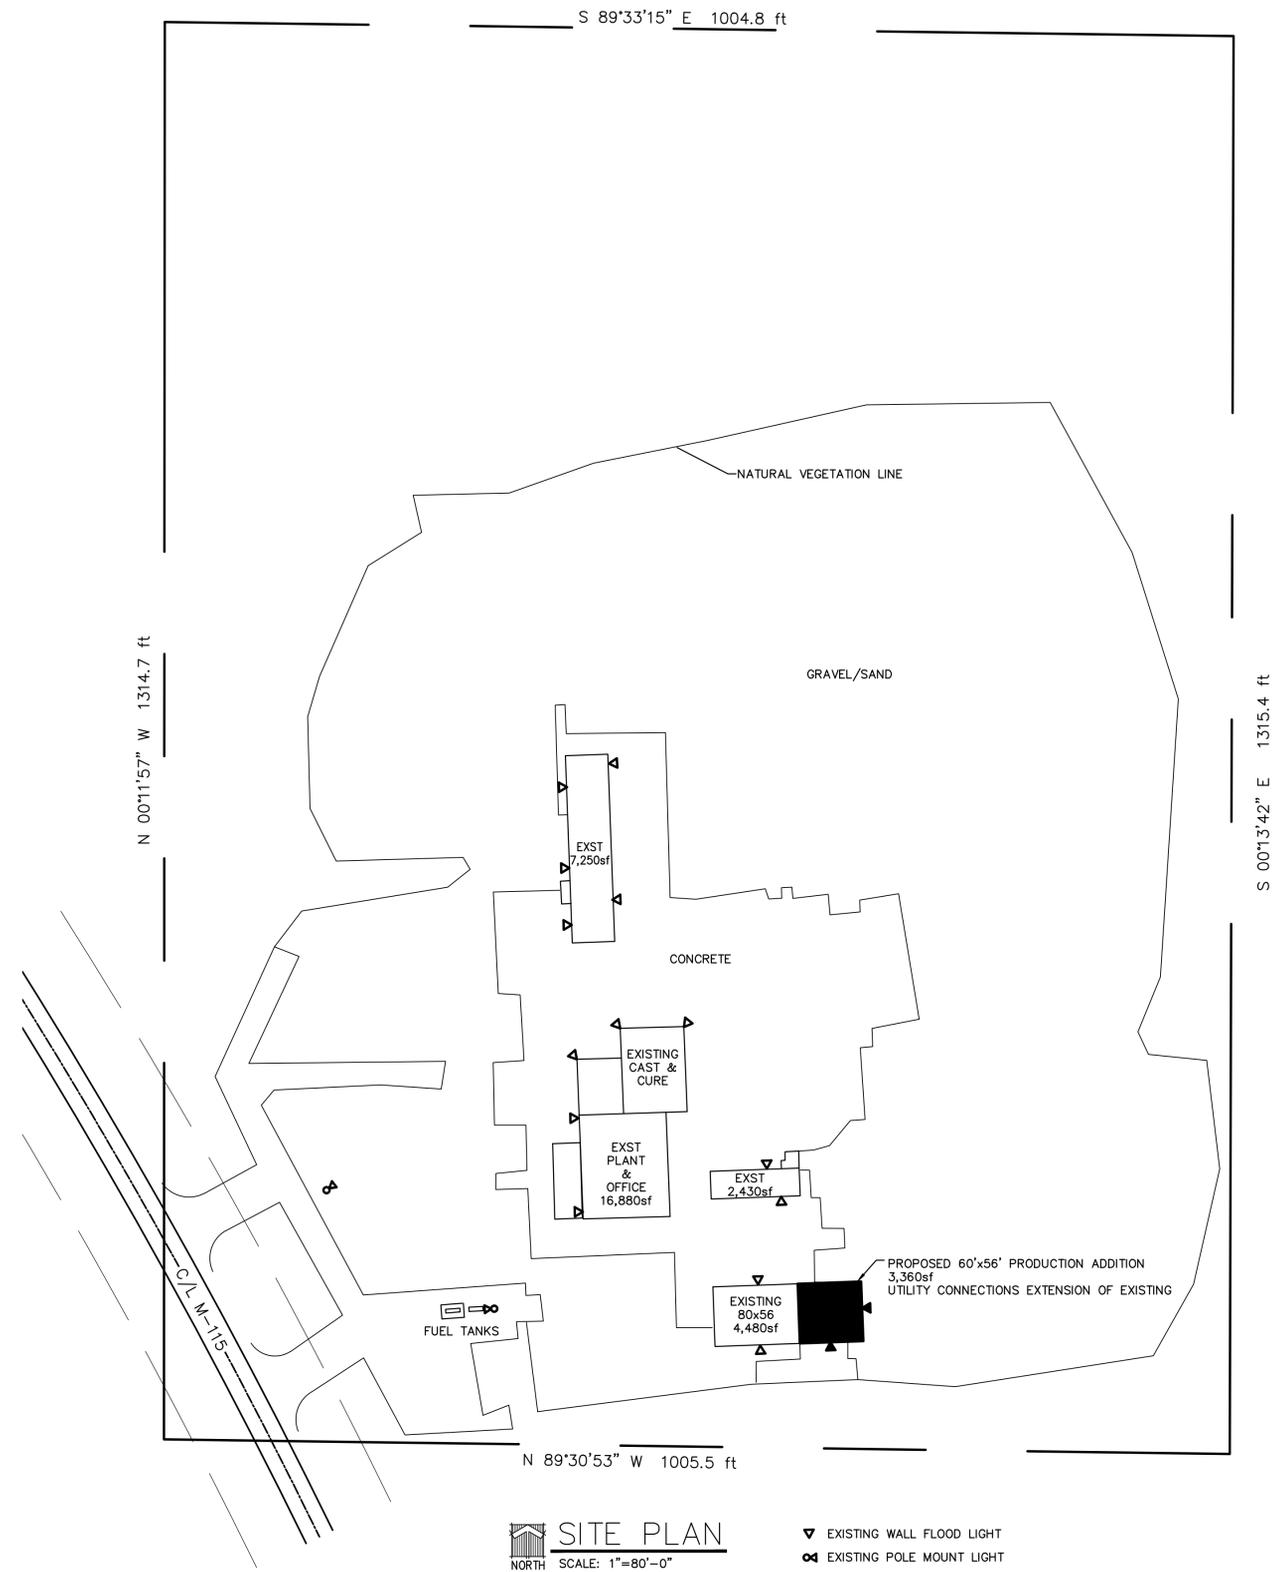


**SITE PLAN**  
SCALE: 1"=80'-0"  
NORTH

- ▼ EXISTING WALL FLOOD LIGHT
- ◐ EXISTING POLE MOUNT LIGHT
- ▲ PROPOSED WALL PAK LIGHT-CUT OFF

**ZONING**  
 PROPERTY OWNER: CTDA PROPERTIES INC.  
 5305 E M-115  
 CADILLAC, MI 49601  
 PROJECT NO. 2065  
 PARCEL ID: 2210-25-2401  
 DISTRICT ZONING: COMMERCIAL  
 SITE ZONING: INDUSTRIAL  
 PROPERTY DESCRIPTION: W 30A of SE¼ of NW¼ SELMA TOWNSHIP  
 SEC 25 T22N R10W

Plan for  
**Cadillac Culvert**  
 5905 M-115  
 Cadillac, MI

ISSUE/REVISE  
 zoning 11/11/2020

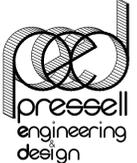

PROJECT NO.  
**2065**

SHEET TITLE  
 SITE PLAN  
 SITE MAP  
 SITE AERIAL

**A0.1**  
 SHEET NUMBER