



SITE AERIAL
NTS

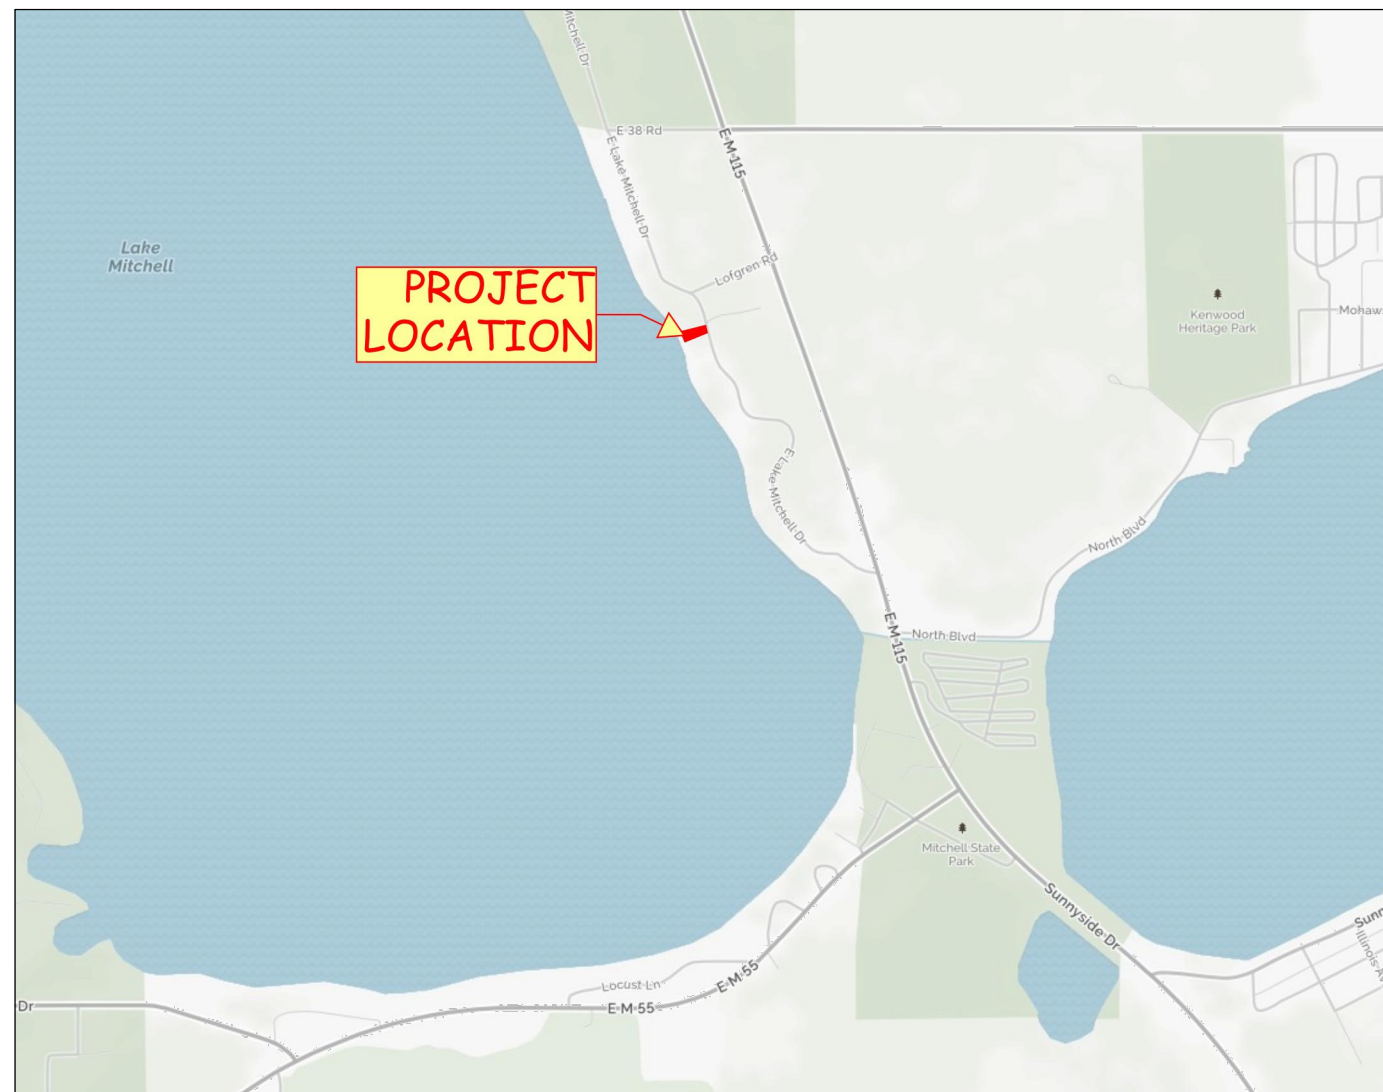

SITE MAP
NTS

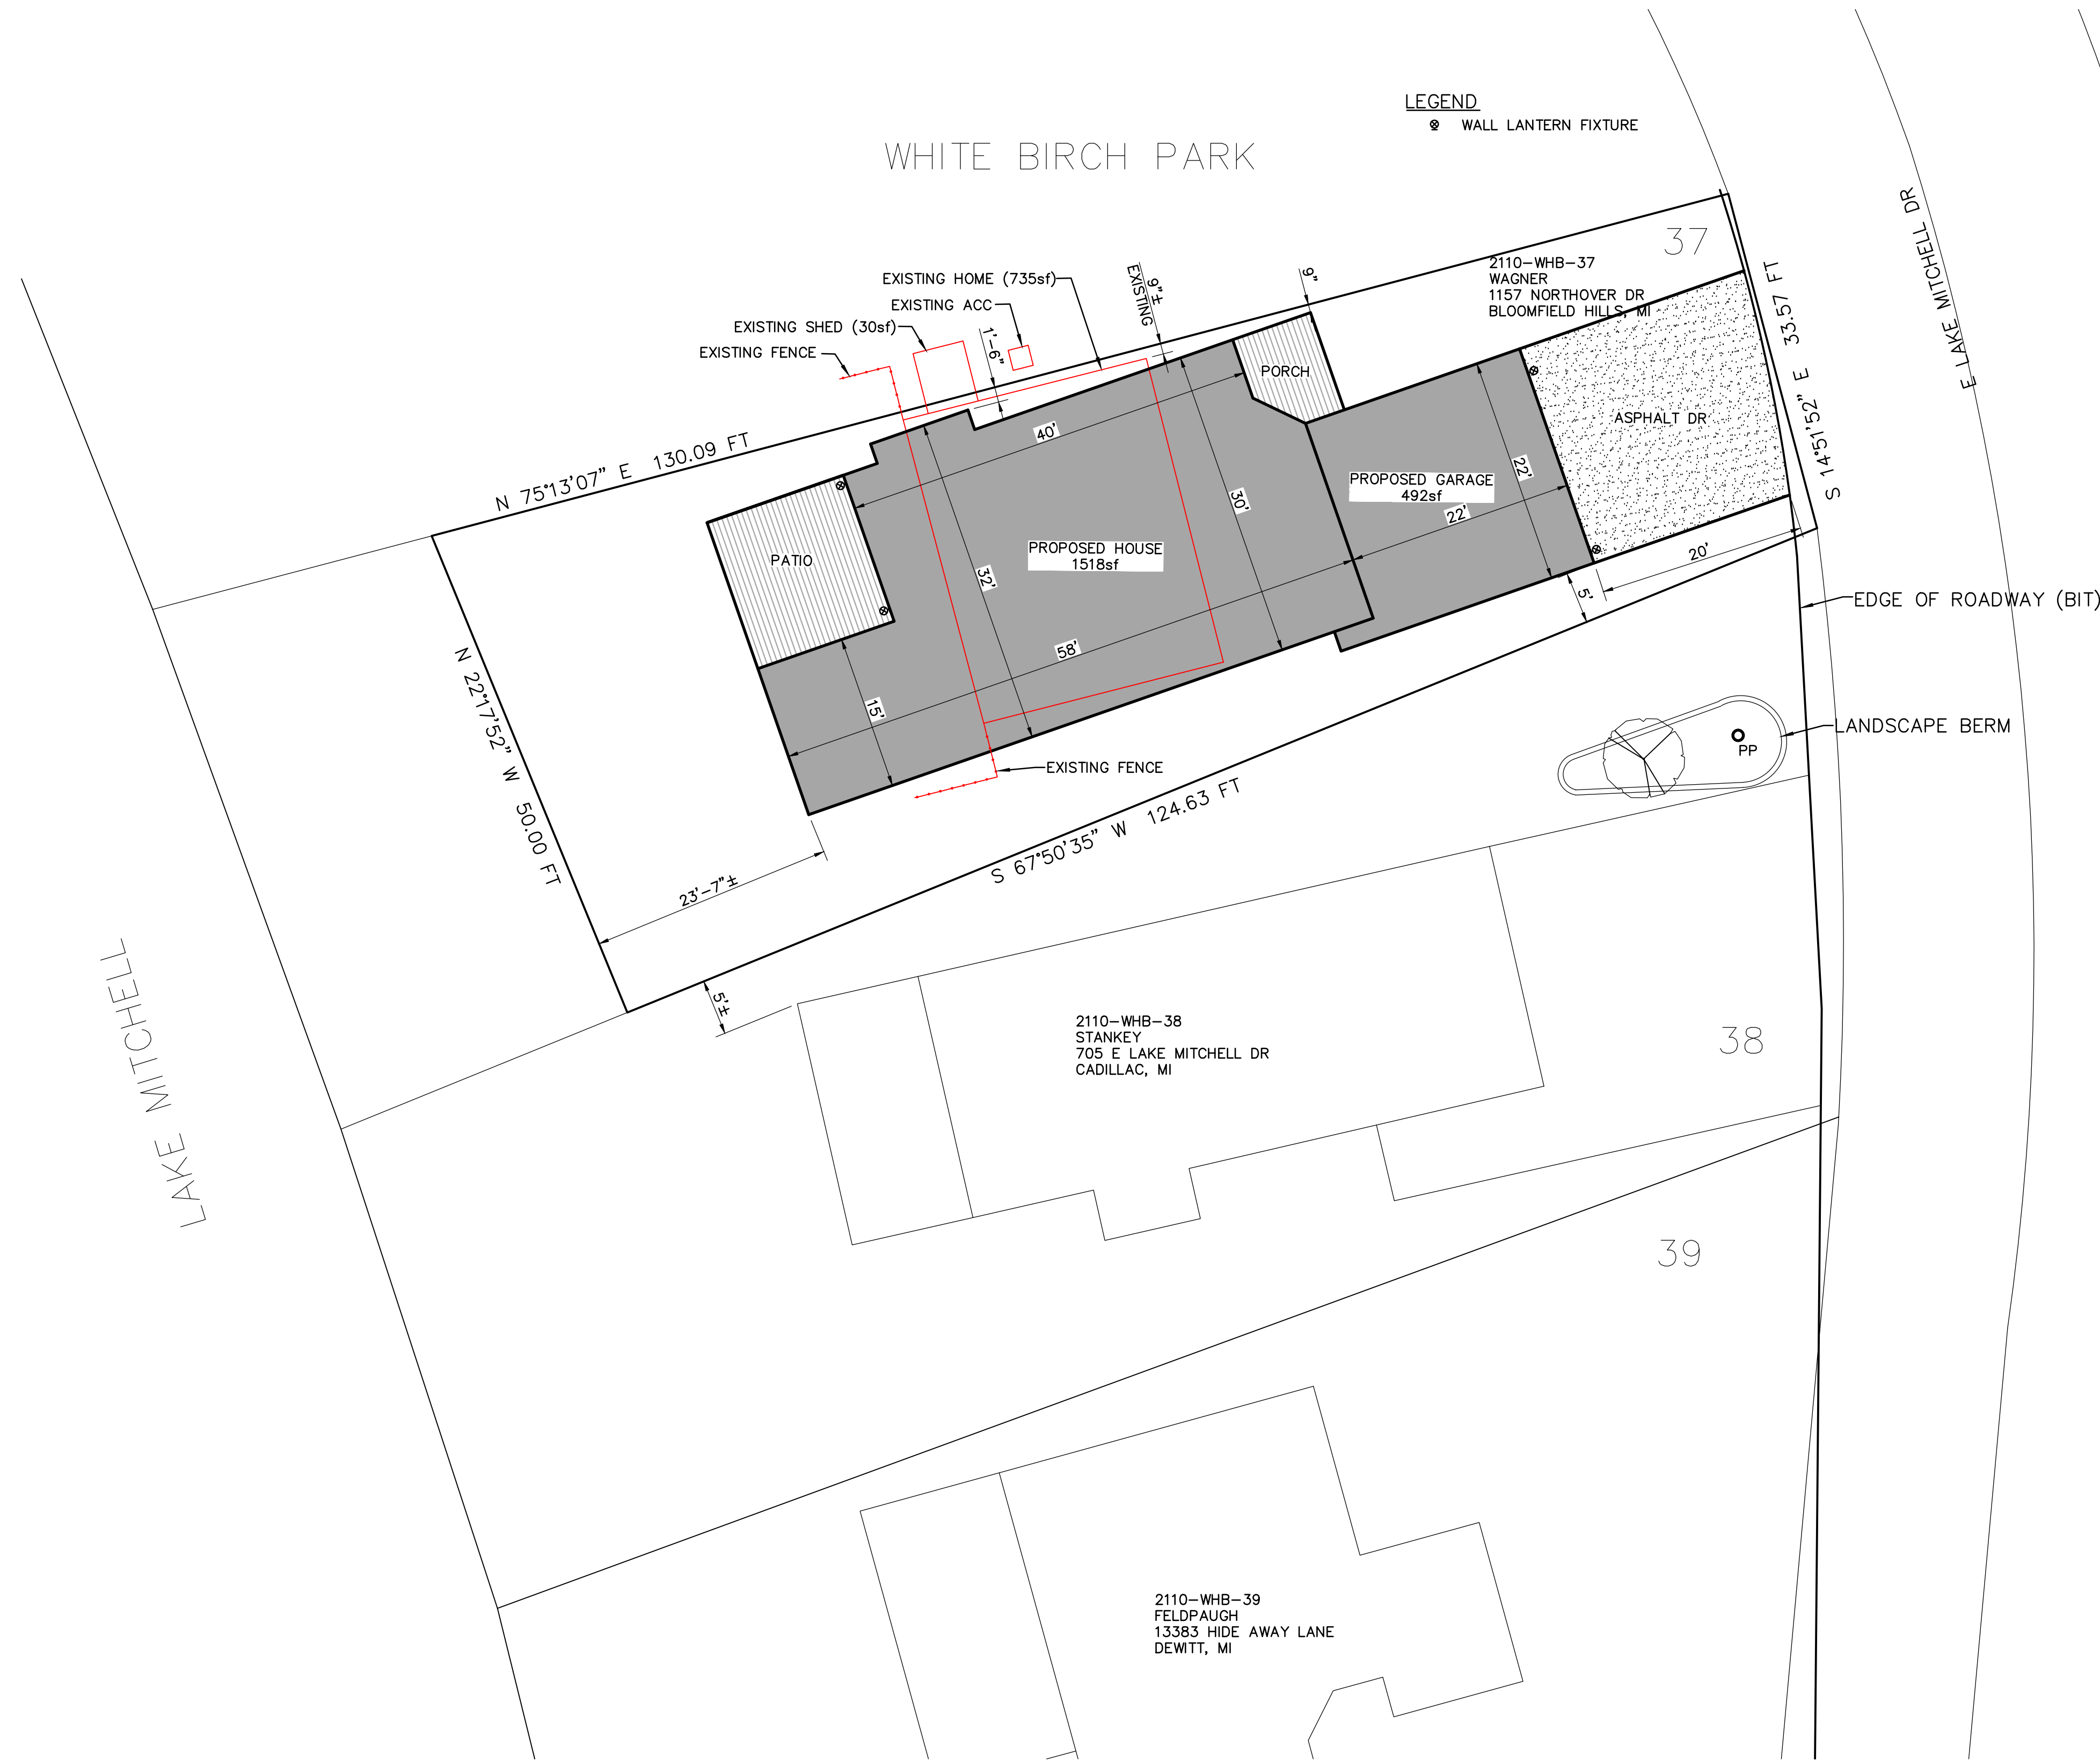

REVISIONS

08/22/2018	ADDED HOUSE/GARAGE DIMENSIONS ADDED EXISTING FENCE
------------	-------------------------------------------------------

06
 2110-WHB-06
 KLEIN
 780 E LAKE MITCHELL DR
 CADILLAC, MI

Site Plan for
Wagner Residence
 709 E Lake Mitchell Dr
 Cadillac, MI

ISSUE/REVISE
 zoning 08/20/2018
 revised 08/22/2018

pressell
 engineering
 design
 8995 W. Kelly Rd.
 Lake City, MI 49651
 231.839.3969

PROJECT NO.
1847

SHEET TITLE
 SITE PLAN
 SITE MAP
 SITE AERIAL

A0.1
 SHEET NUMBER

SITE PLAN
 NORTH SCALE: 1" = 10'-0"